

# Coupar Angus Town Centre Environmental Improvements

## Update:


Work will start on the High Street on the **10th May** and the main contractor shall be JKF (Group) Ltd.

The following is an approximate programme of the construction phases:

- Work on the High Street from 10th May until the end of May/Start June (5 weeks approximately);
- Work on the footways of Union Street and George Street should start in the first week of June and should last for 5 - 6 weeks. At this time a traffic management system shall be in place to maintain traffic access through the Cross. At the same time temporary bus stops shall be installed to replace the bus stops at George Street and the Cross.
- During the last 2 weeks of the project (Mid July) a full road closure will take place at the Cross. Diversion signs shall be in place and temporary bus stops shall be located along the A94 bypass.

If should need to contact JKF their contact details are:

JKF (Group) Ltd  
 Quayside House  
 Dock Road  
 Methil Dock Business Park  
 Methil  
 Fife  
 KY8 3SR  
 Tel: 01333 424457

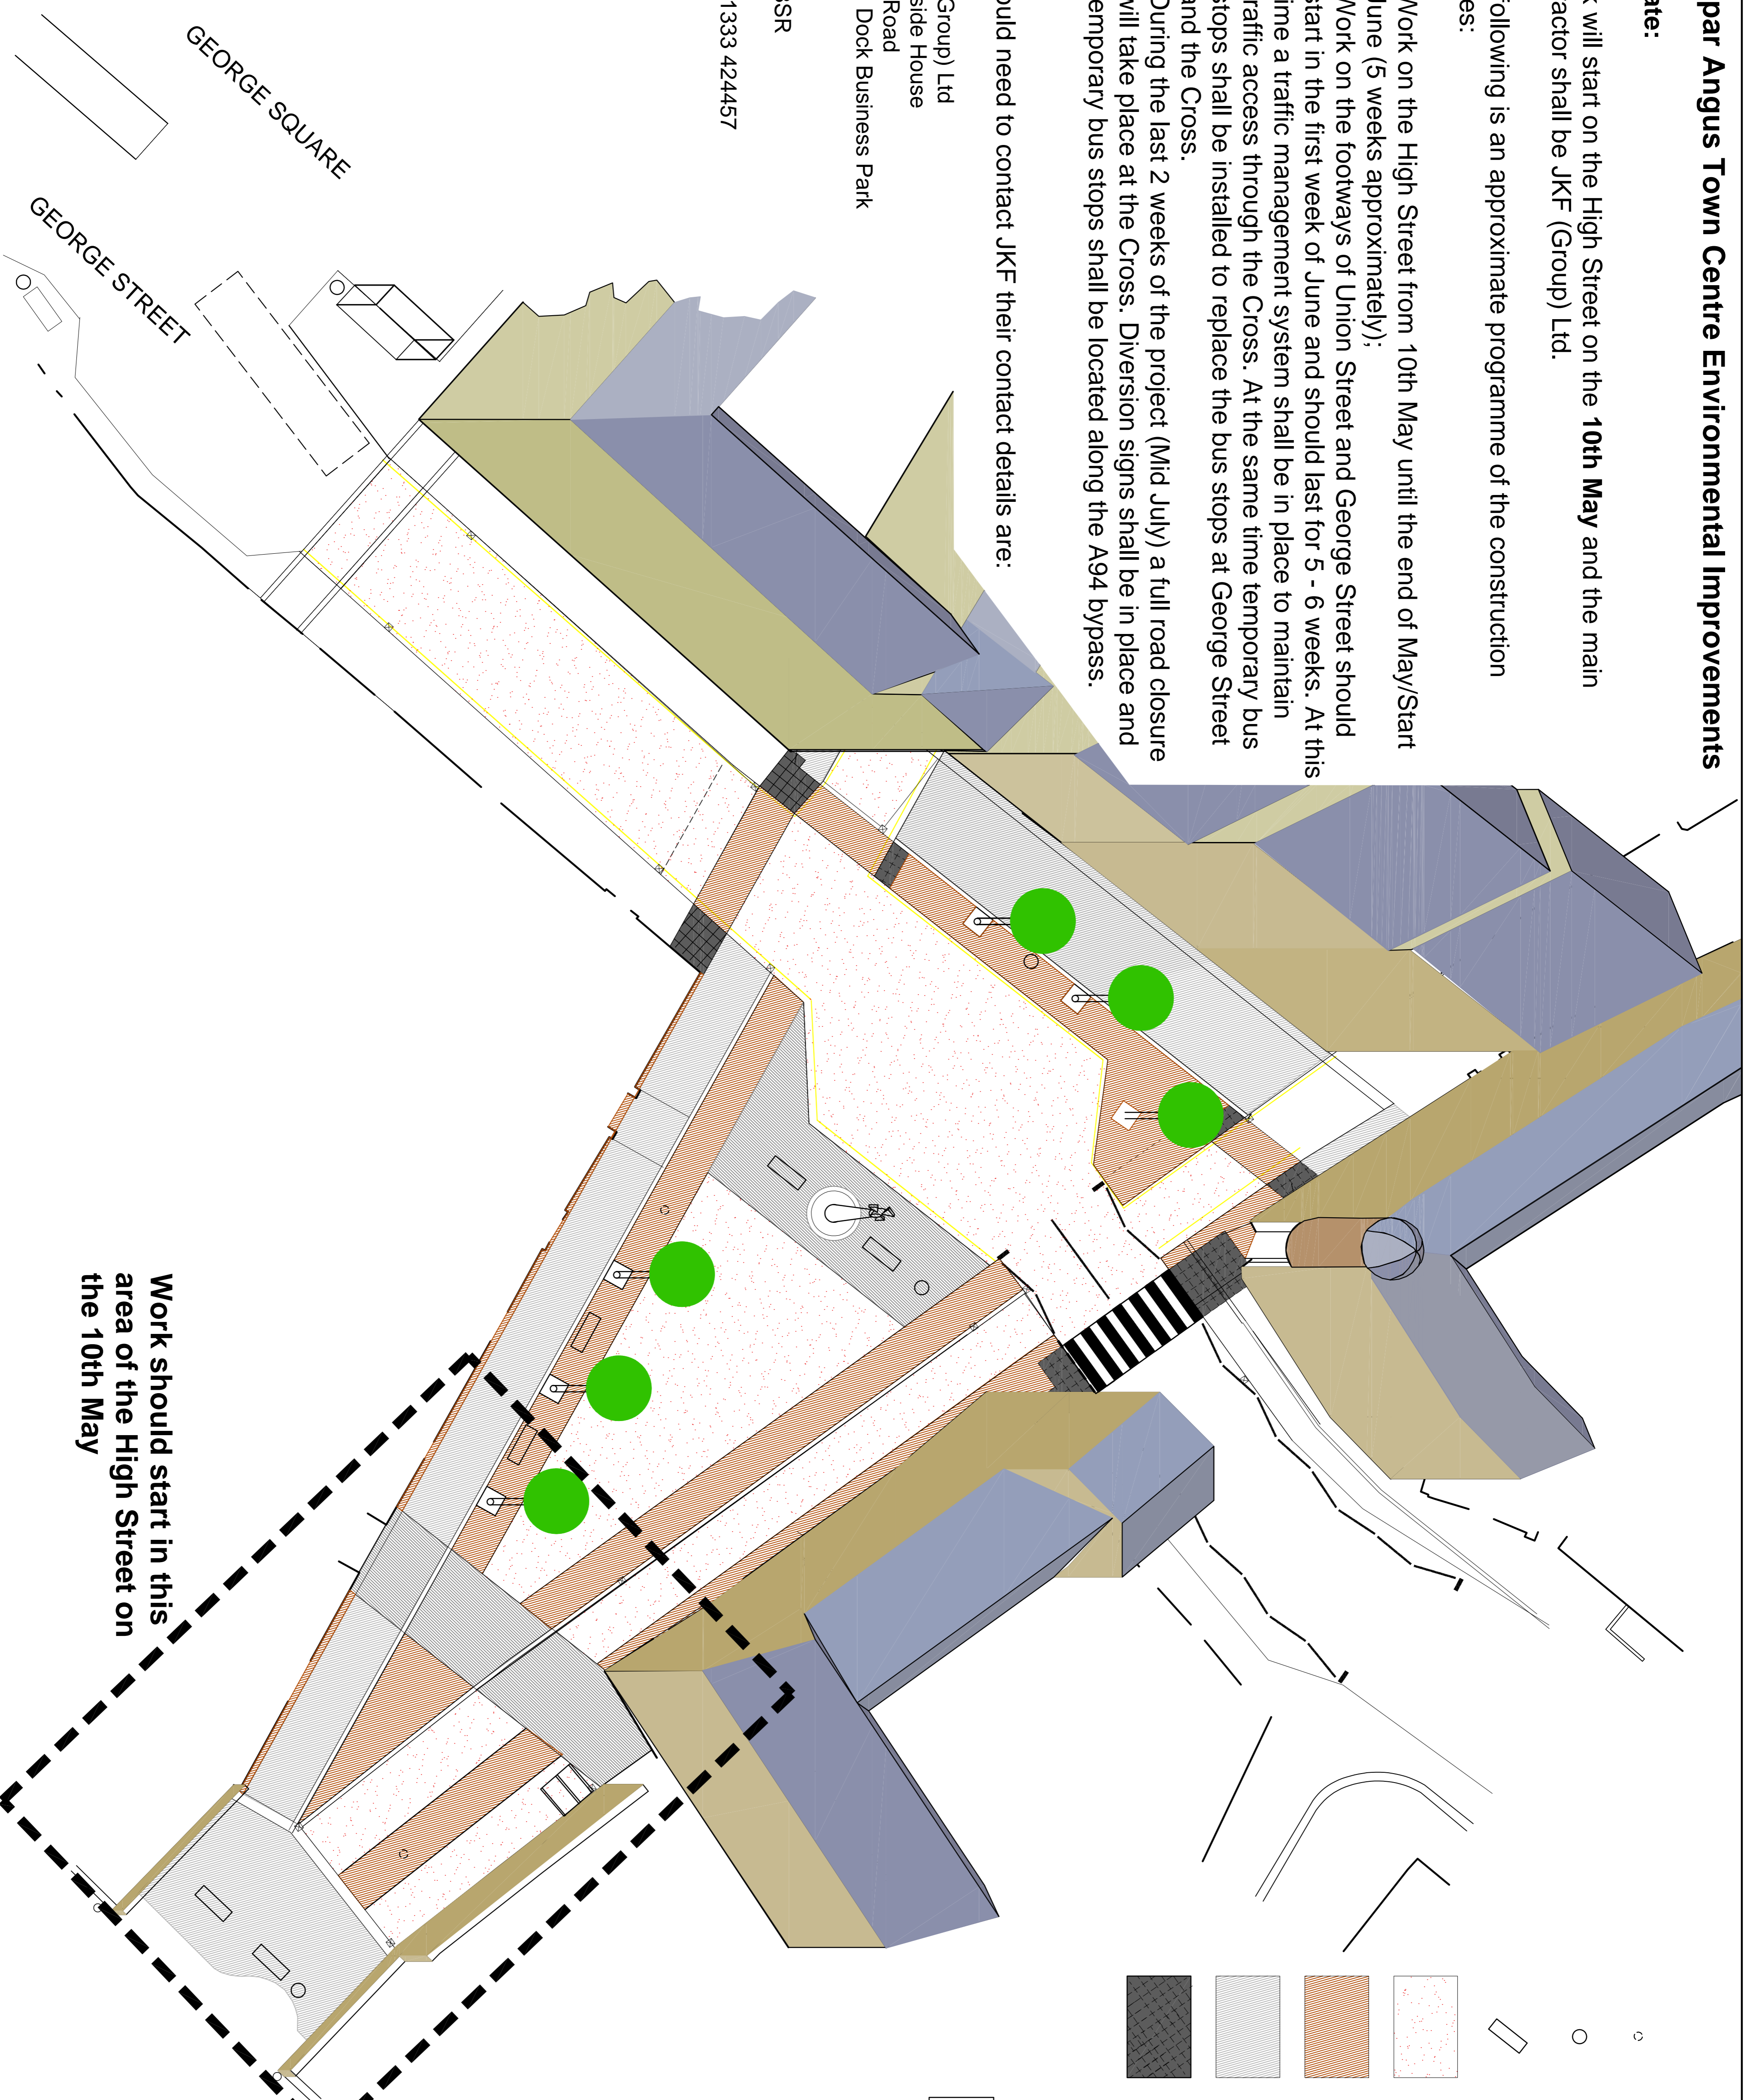

**Key:**  
 ALL DIMENSIONS ARE IN MILLIMETRES  
 THE CONTRACTOR AND ANY RESPONSIBILITIES  
 ADMINISTRATION BEFORE PROCEEDING

- Relocated existing lighting column
- Litter bin
- Bench
- Asphalt with red stone chip
- Red sandstone sets or similar to complement local building materials
- Caithness stone paving or similar
- Charcoal coloured tactile paving

Exact location of street furniture may vary

Work should start in this area of the High Street on the 10th May

**PERTH & KINROSS COUNCIL**

LANDSCAPE SERVICES  
 PILLAR HOUSE, 35 KINNOULL STREET, PERTH, PH1 5BP  
 TEL: (01739) 476400

PROJECT Coupar Angus Town Centre		SCALE 1:150
TITLE Plan showing Outline Proposals		DATE Sept '09
DWG No.	DRAWN DC	AUTH.
	REV.	